


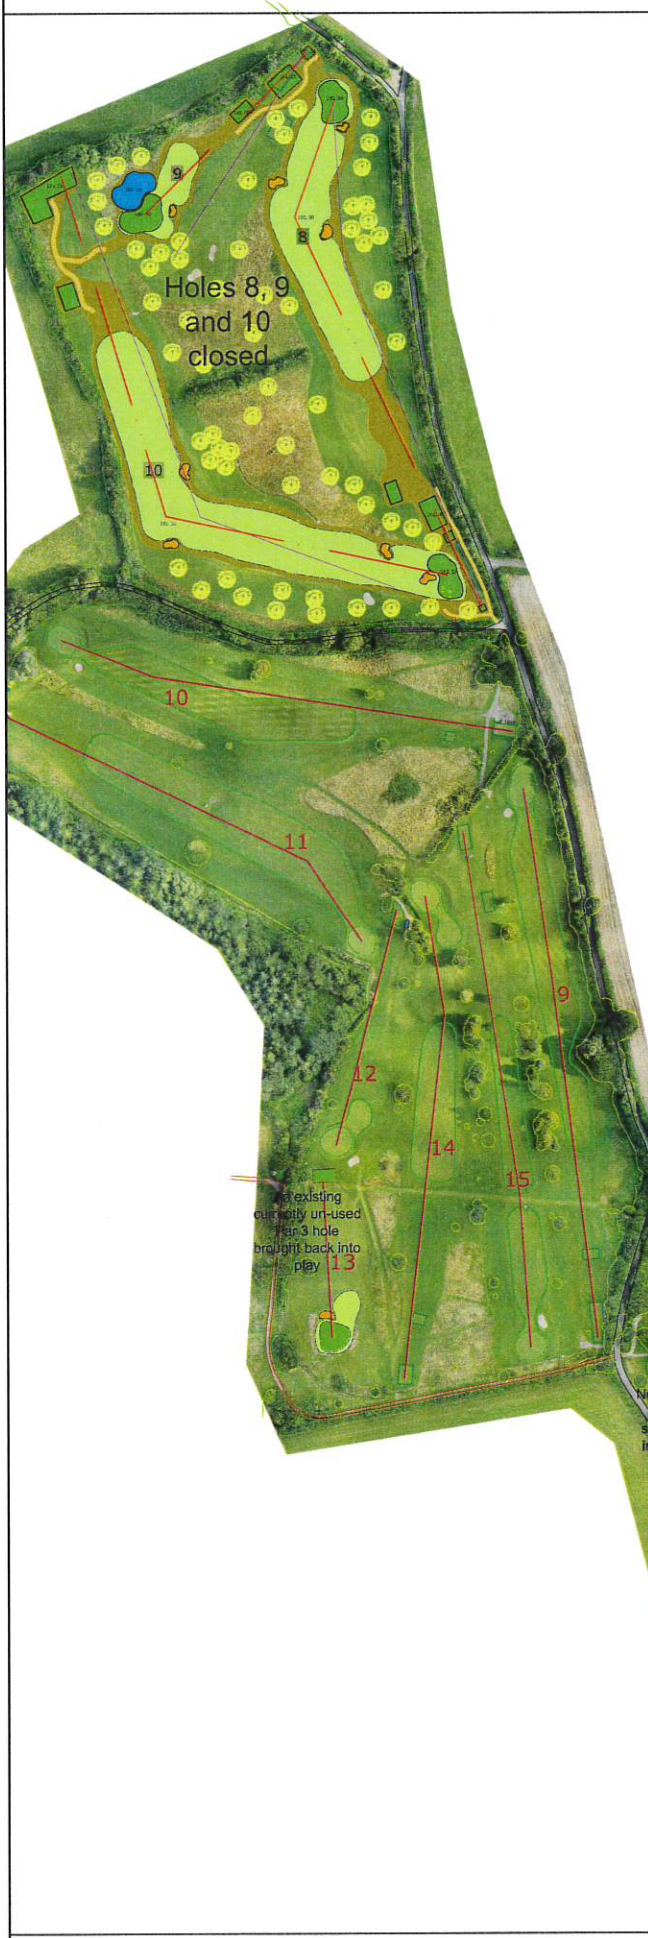

Client	CRICKET ST THOMAS GOLF CLUB
Project Description	RE-DESIGNS OF HOLES 8, 9 AND 10 FOLLOWING SOIL IMPORTATION
Drawing Description	LAYOUT OF GOLF COURSE DURING WORKS TO HOLES 8, 9 AND 10

Date	SEPTEMBER 2021
Scale	Not to scale
Drawing No	CST/100/101



Phase 1 - Scorecard					
Hole	Yards	Par	Hole	Yards	Par
1	390	4	10	338	4
2	275	4	11	329	4
3	203	3	12	170	3
4	359	4	13	115	3
5	500	5	14	344	4
6	292	4	15	364	4
7	335	4	16	154	3
8	120	3	17	274	4
9	400	4	18	297	4
	2874	35		2385	33
				2874	35

	Existing centrelines altered during proposed works to holes 8, 9 & 10
	Proposed layout centrelines during proposed works to holes 8, 9 & 10

